




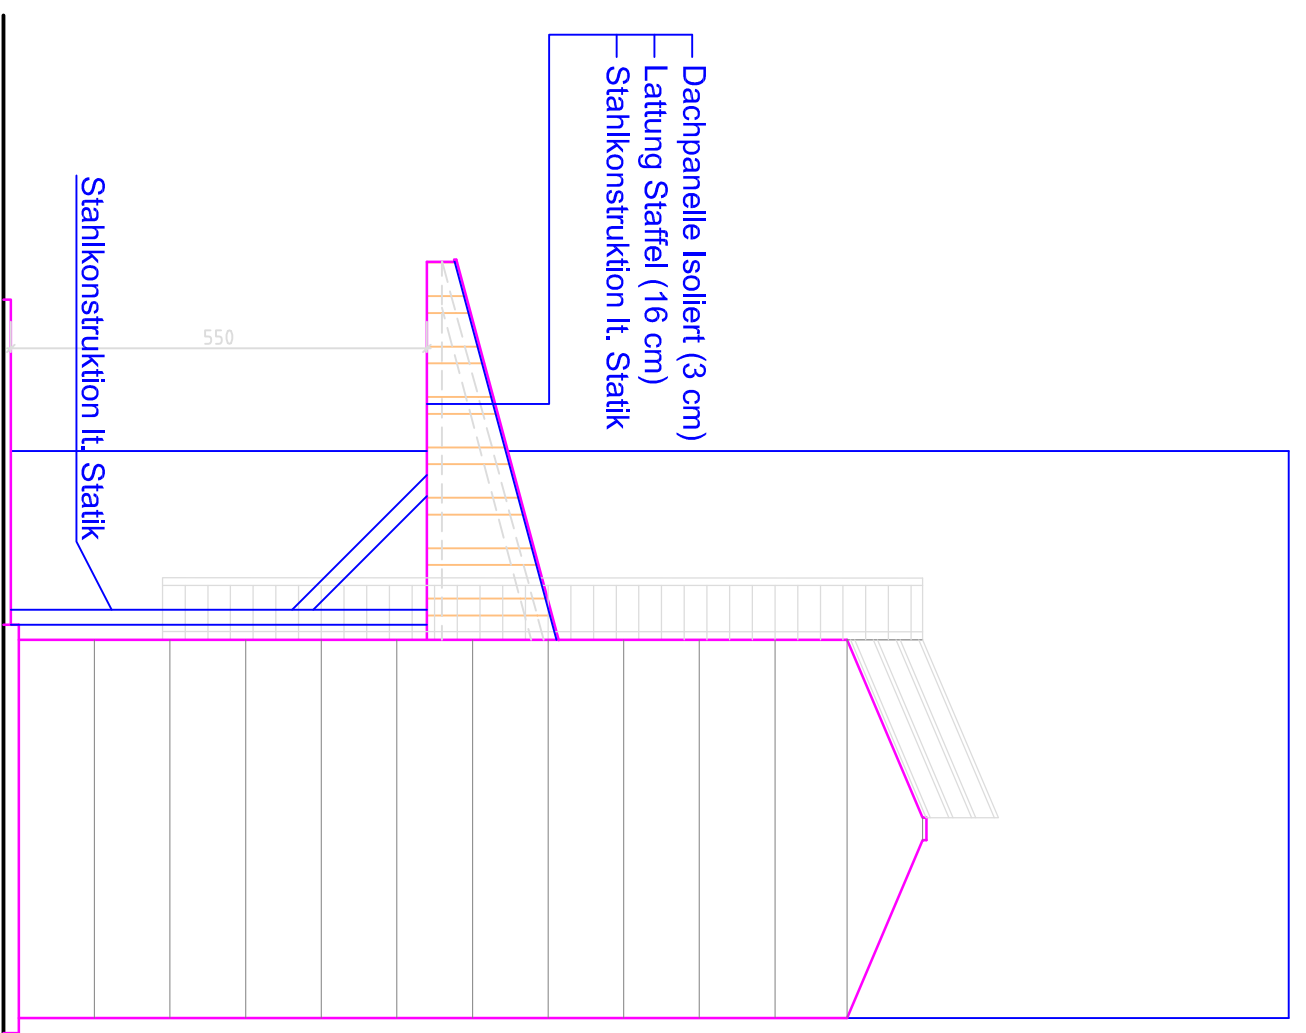


Northwest elevation  
Grain silo

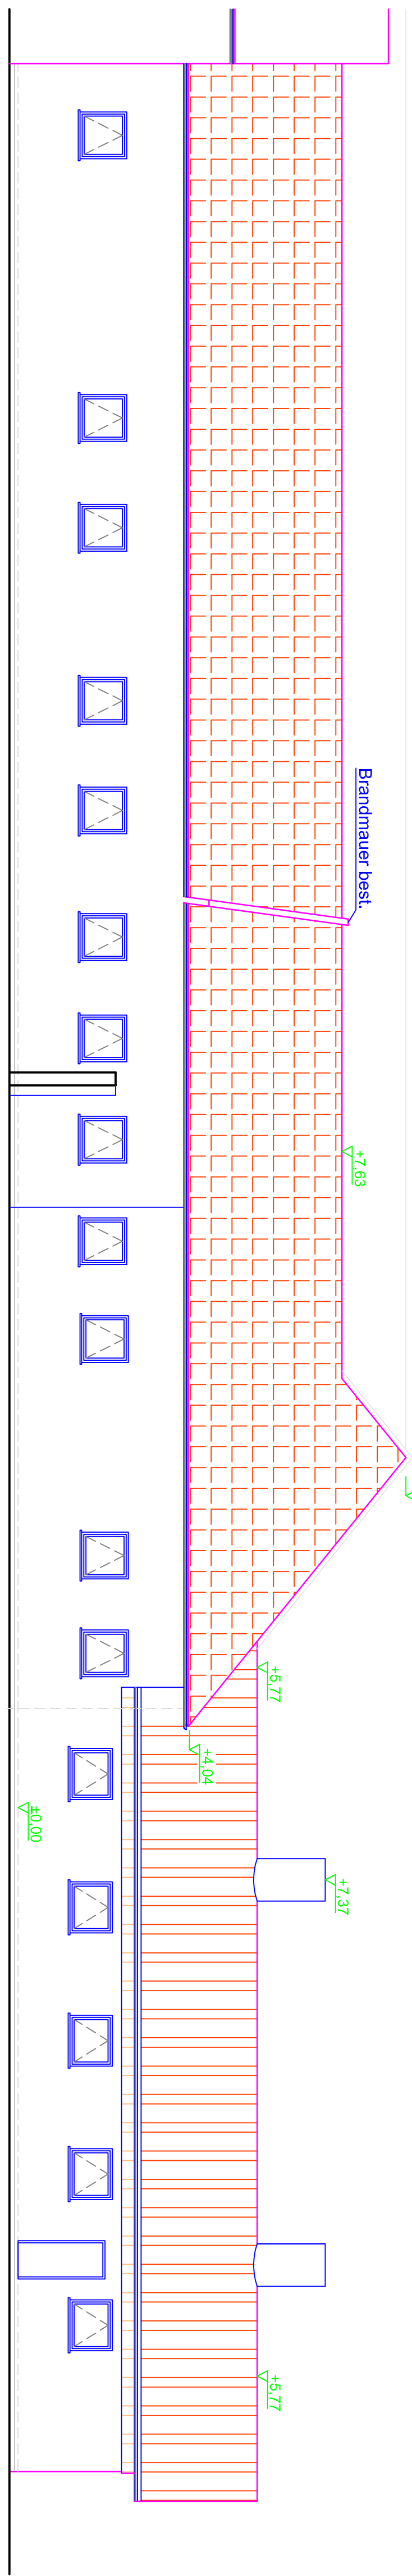


Northeast elevation

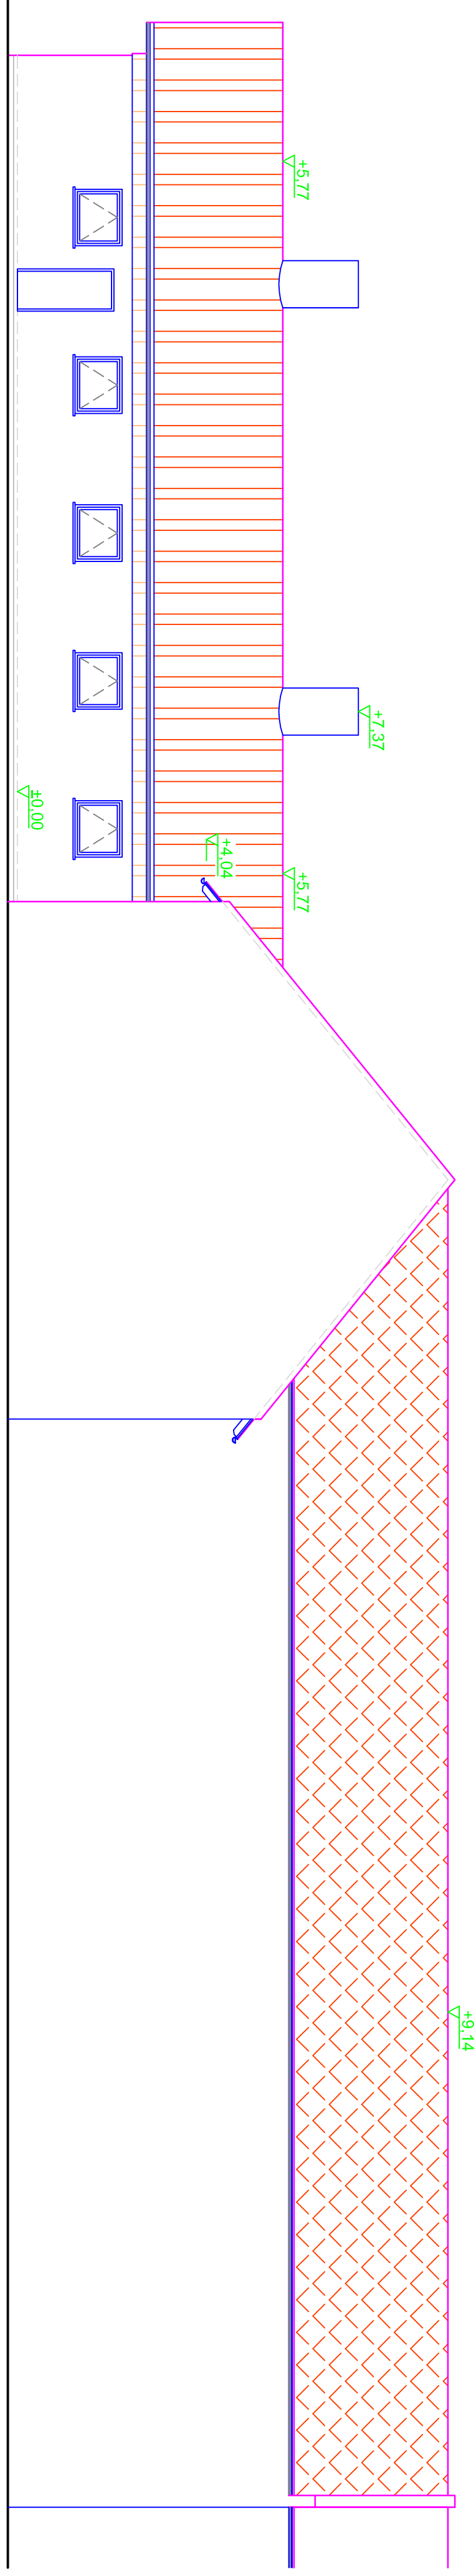


Southwest elevation

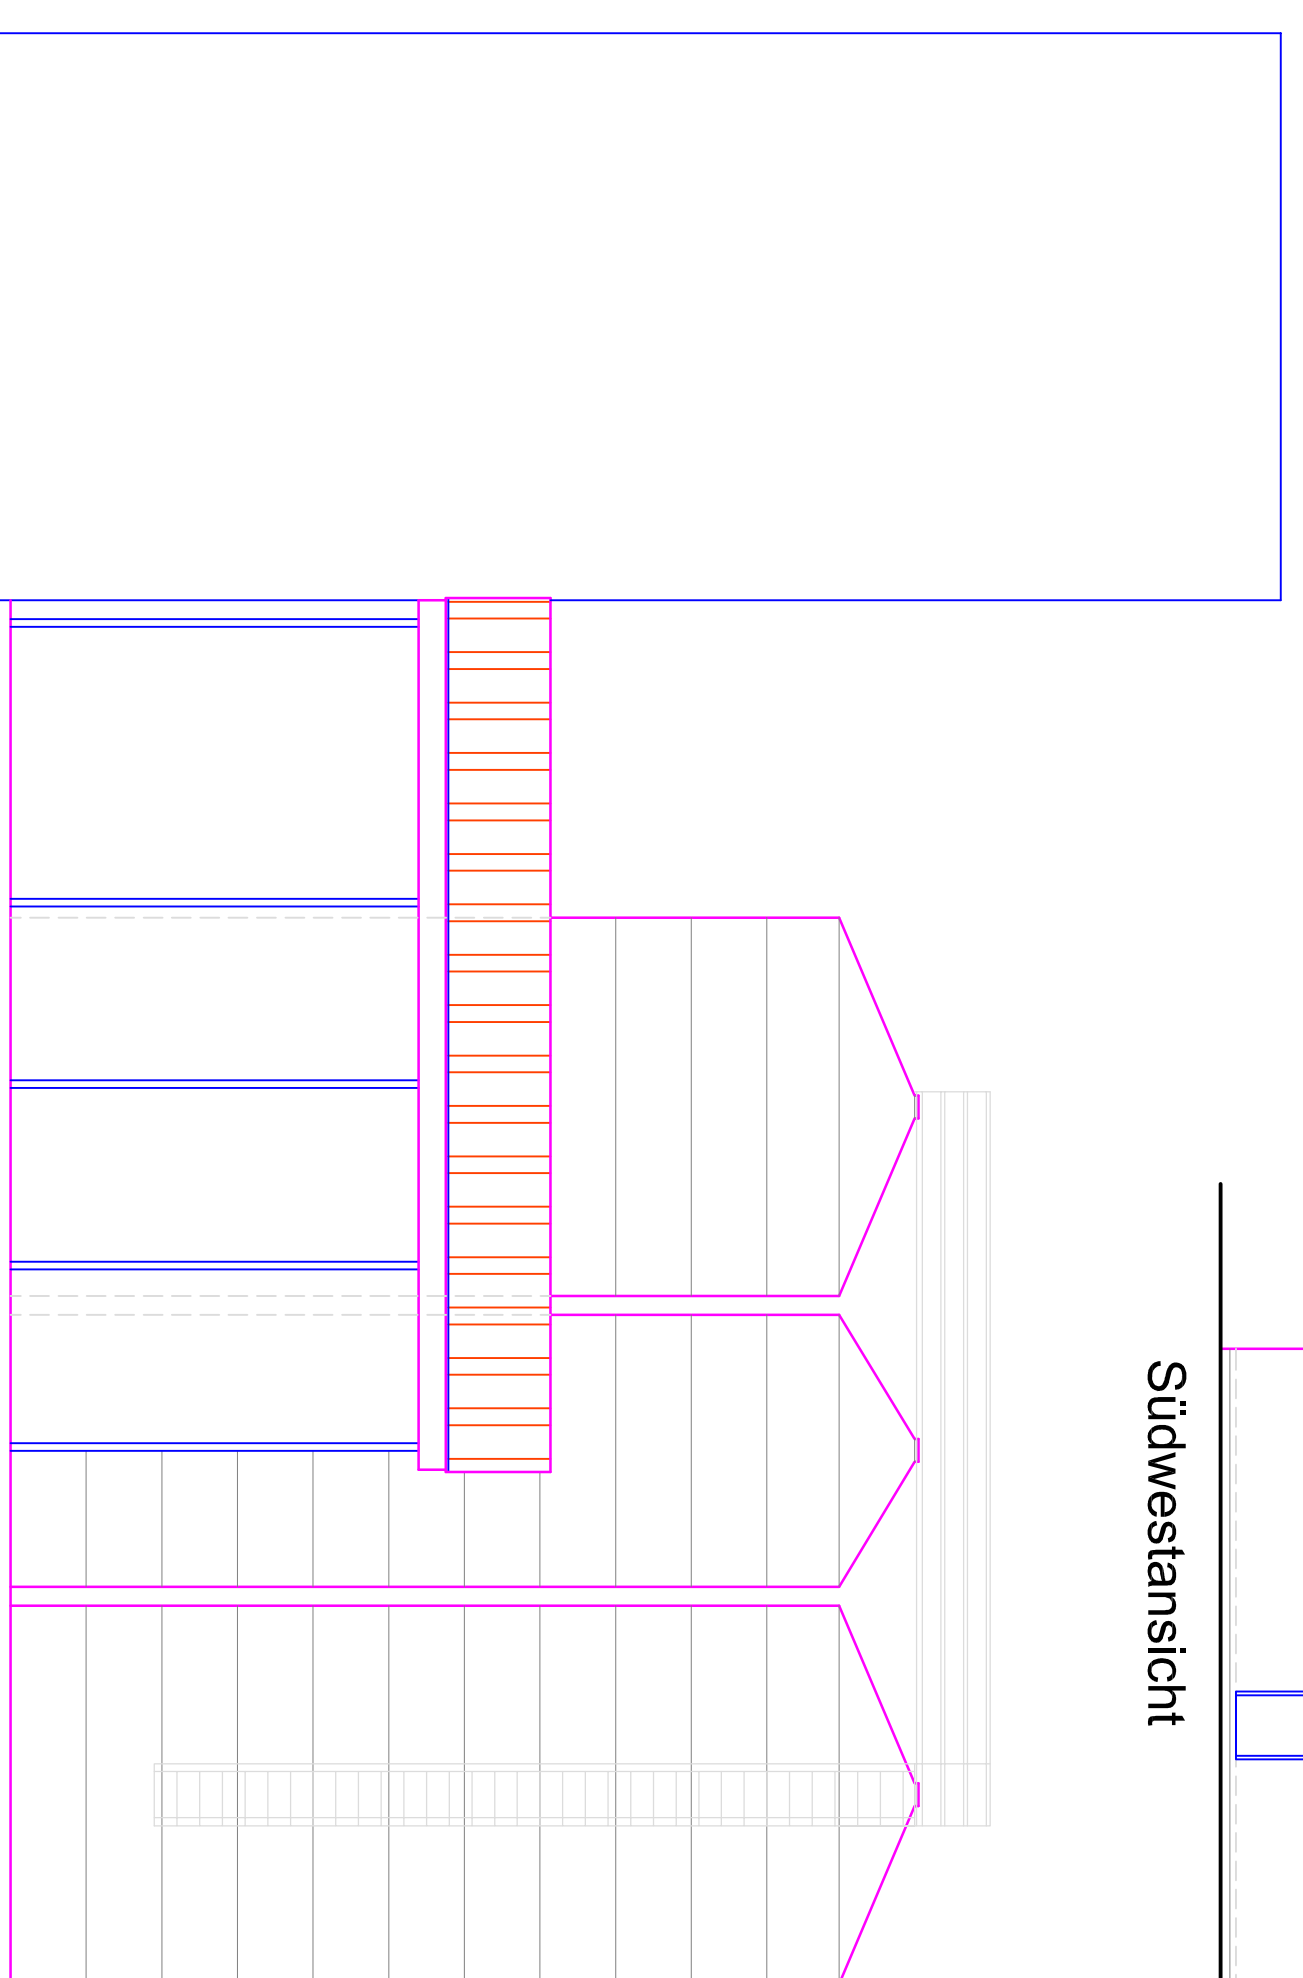


Northeast elevation  
Grain silo

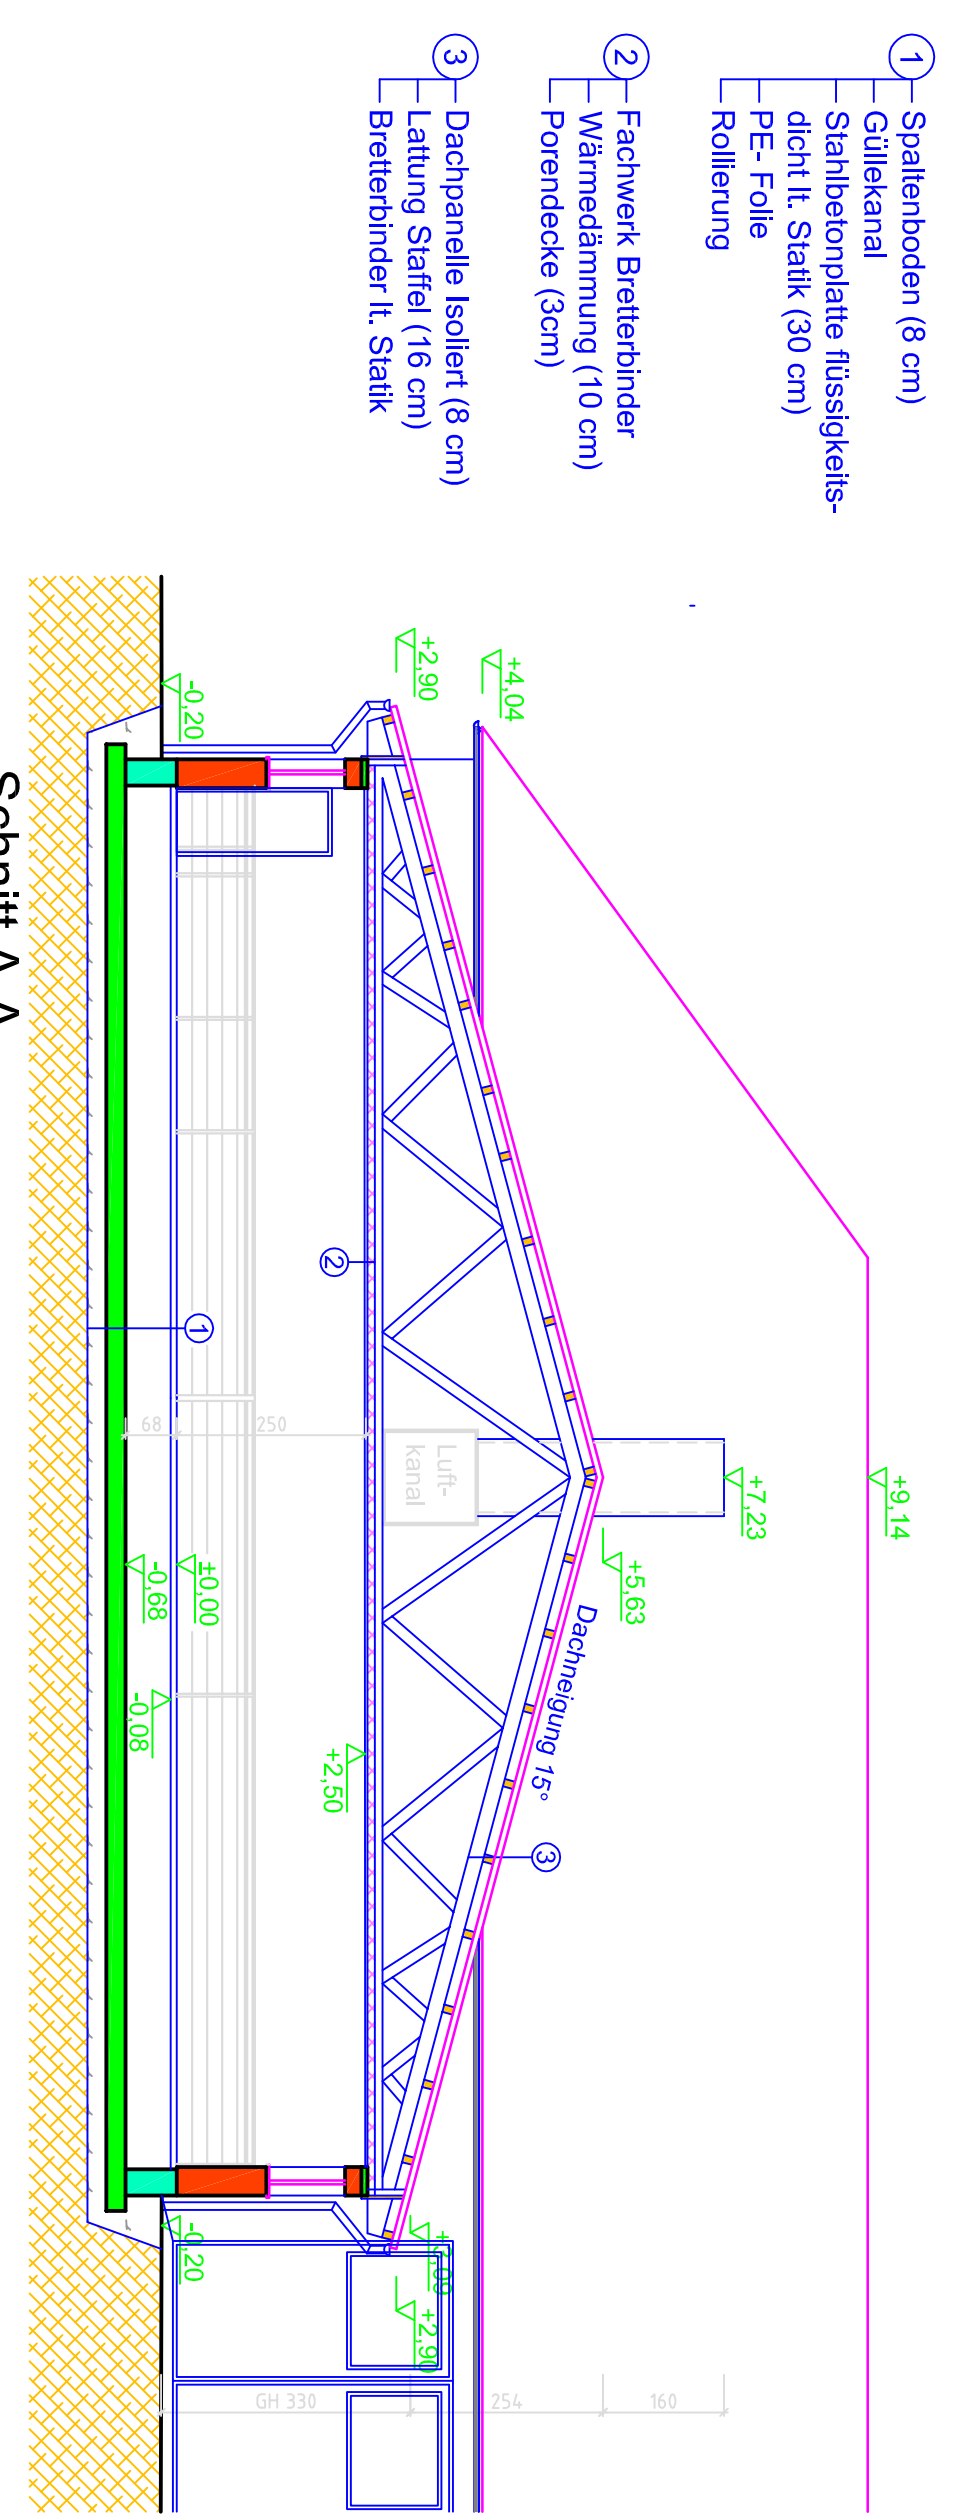


Section A-A

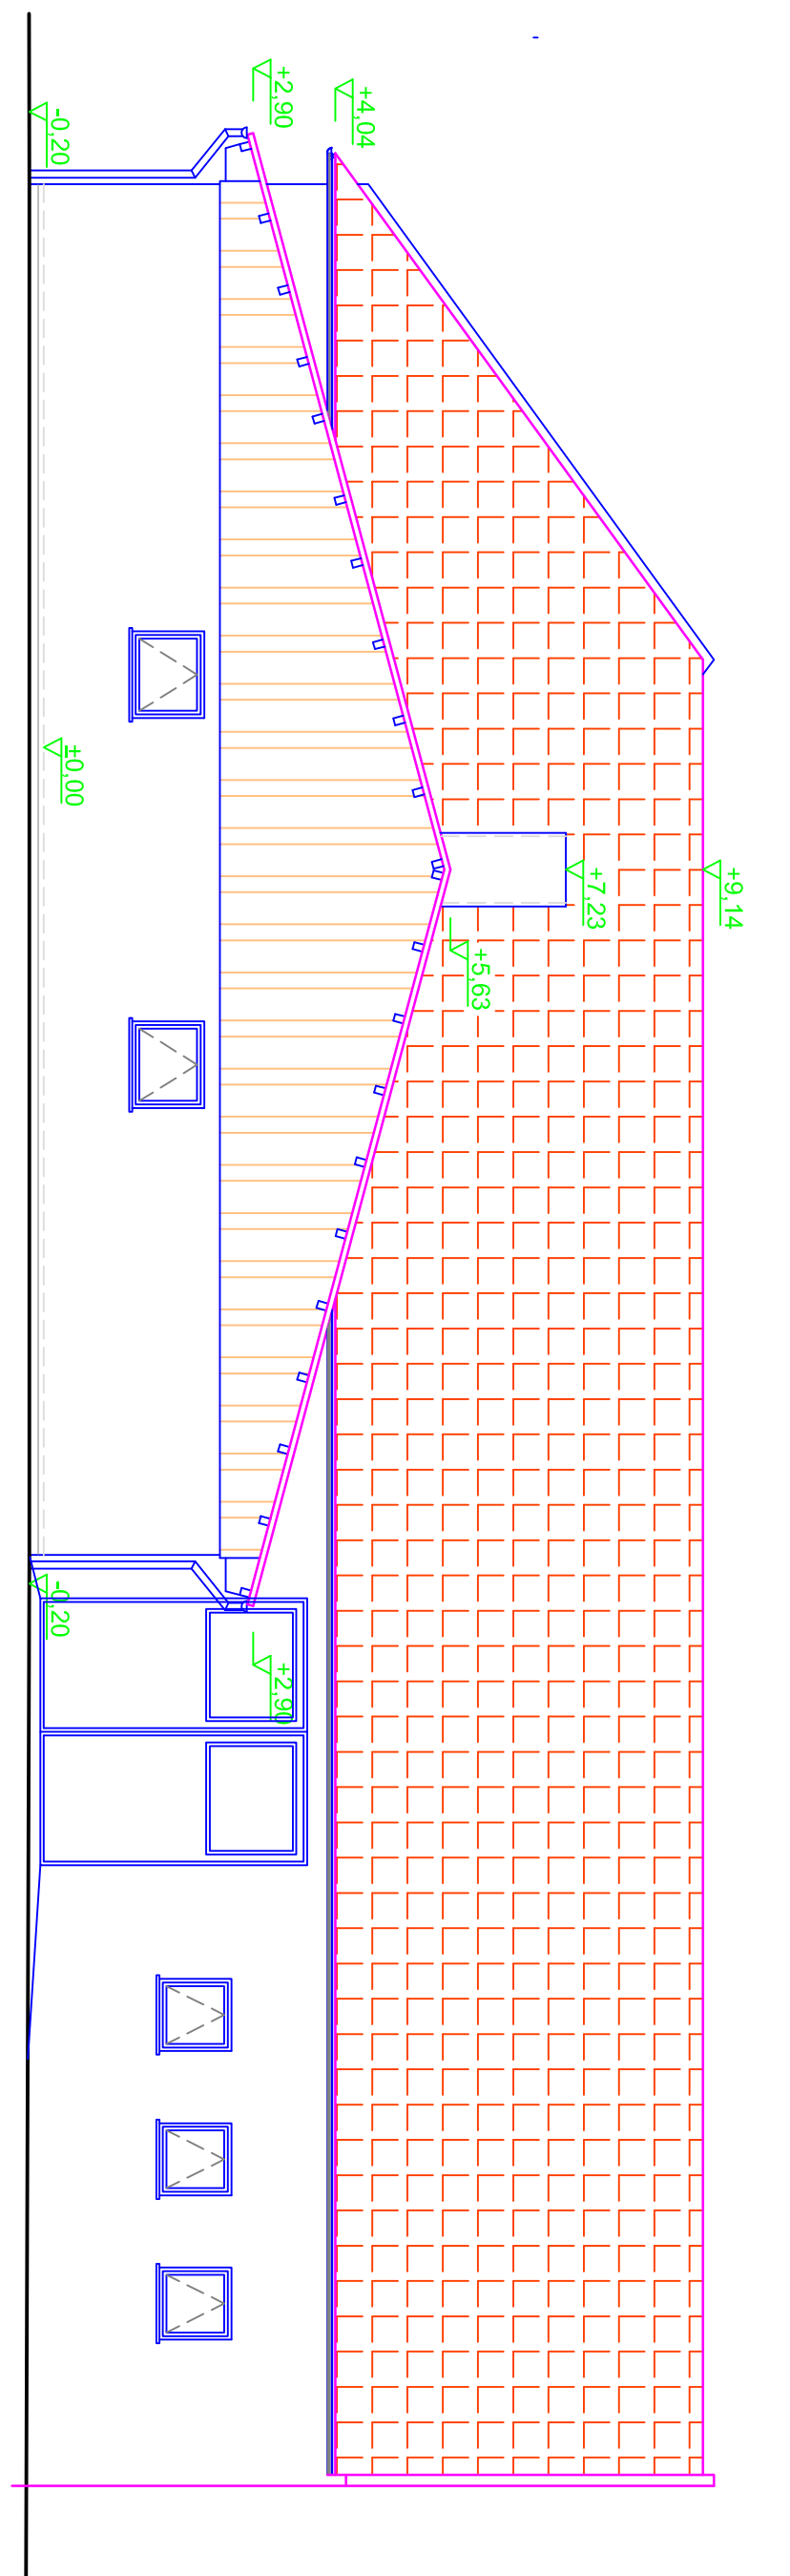



Northwest elevation

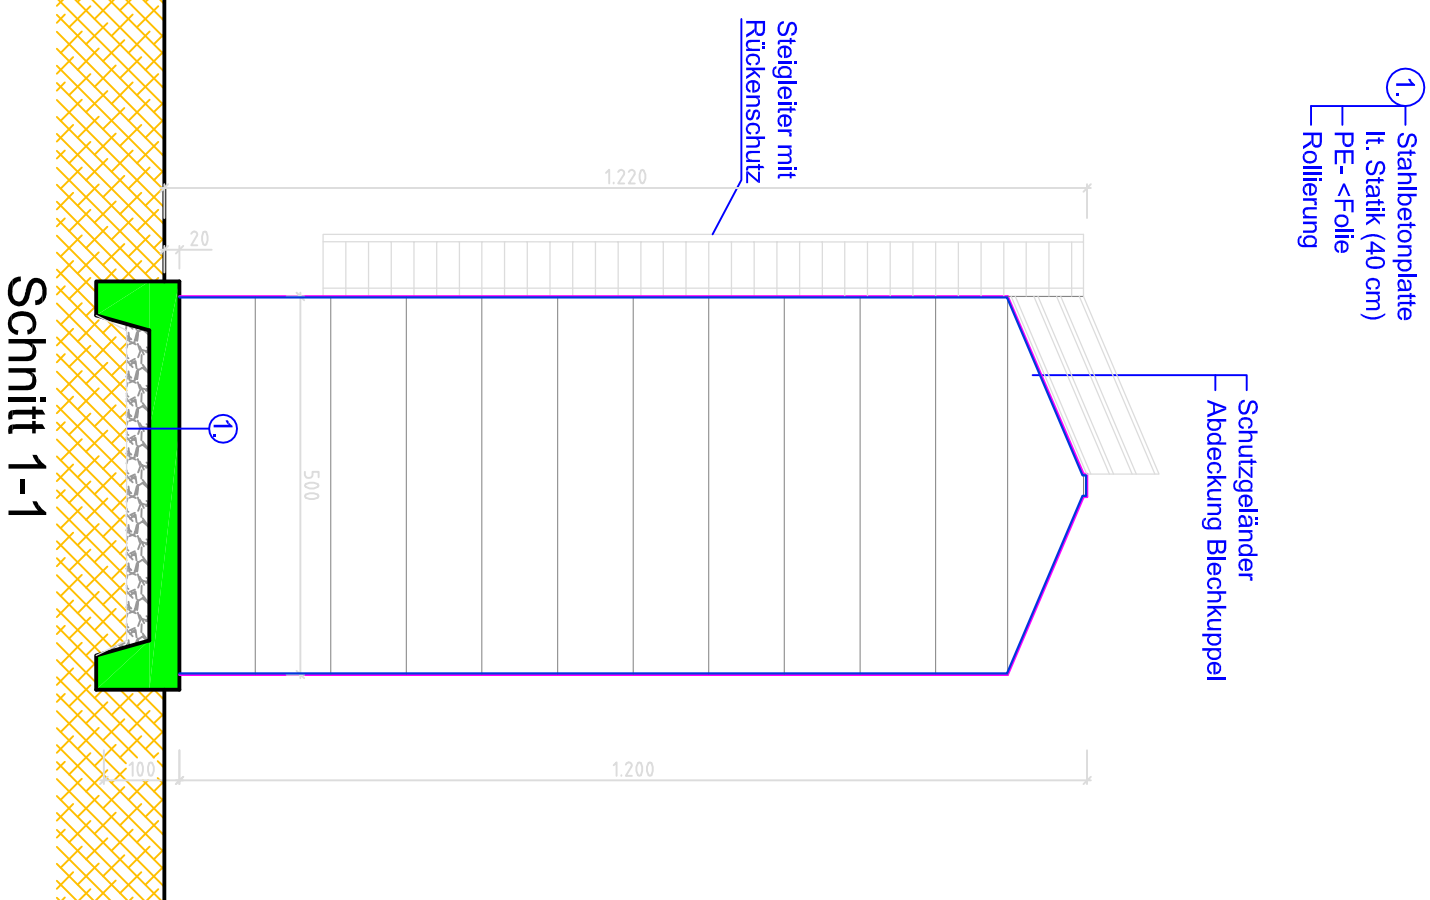

Section 1-1

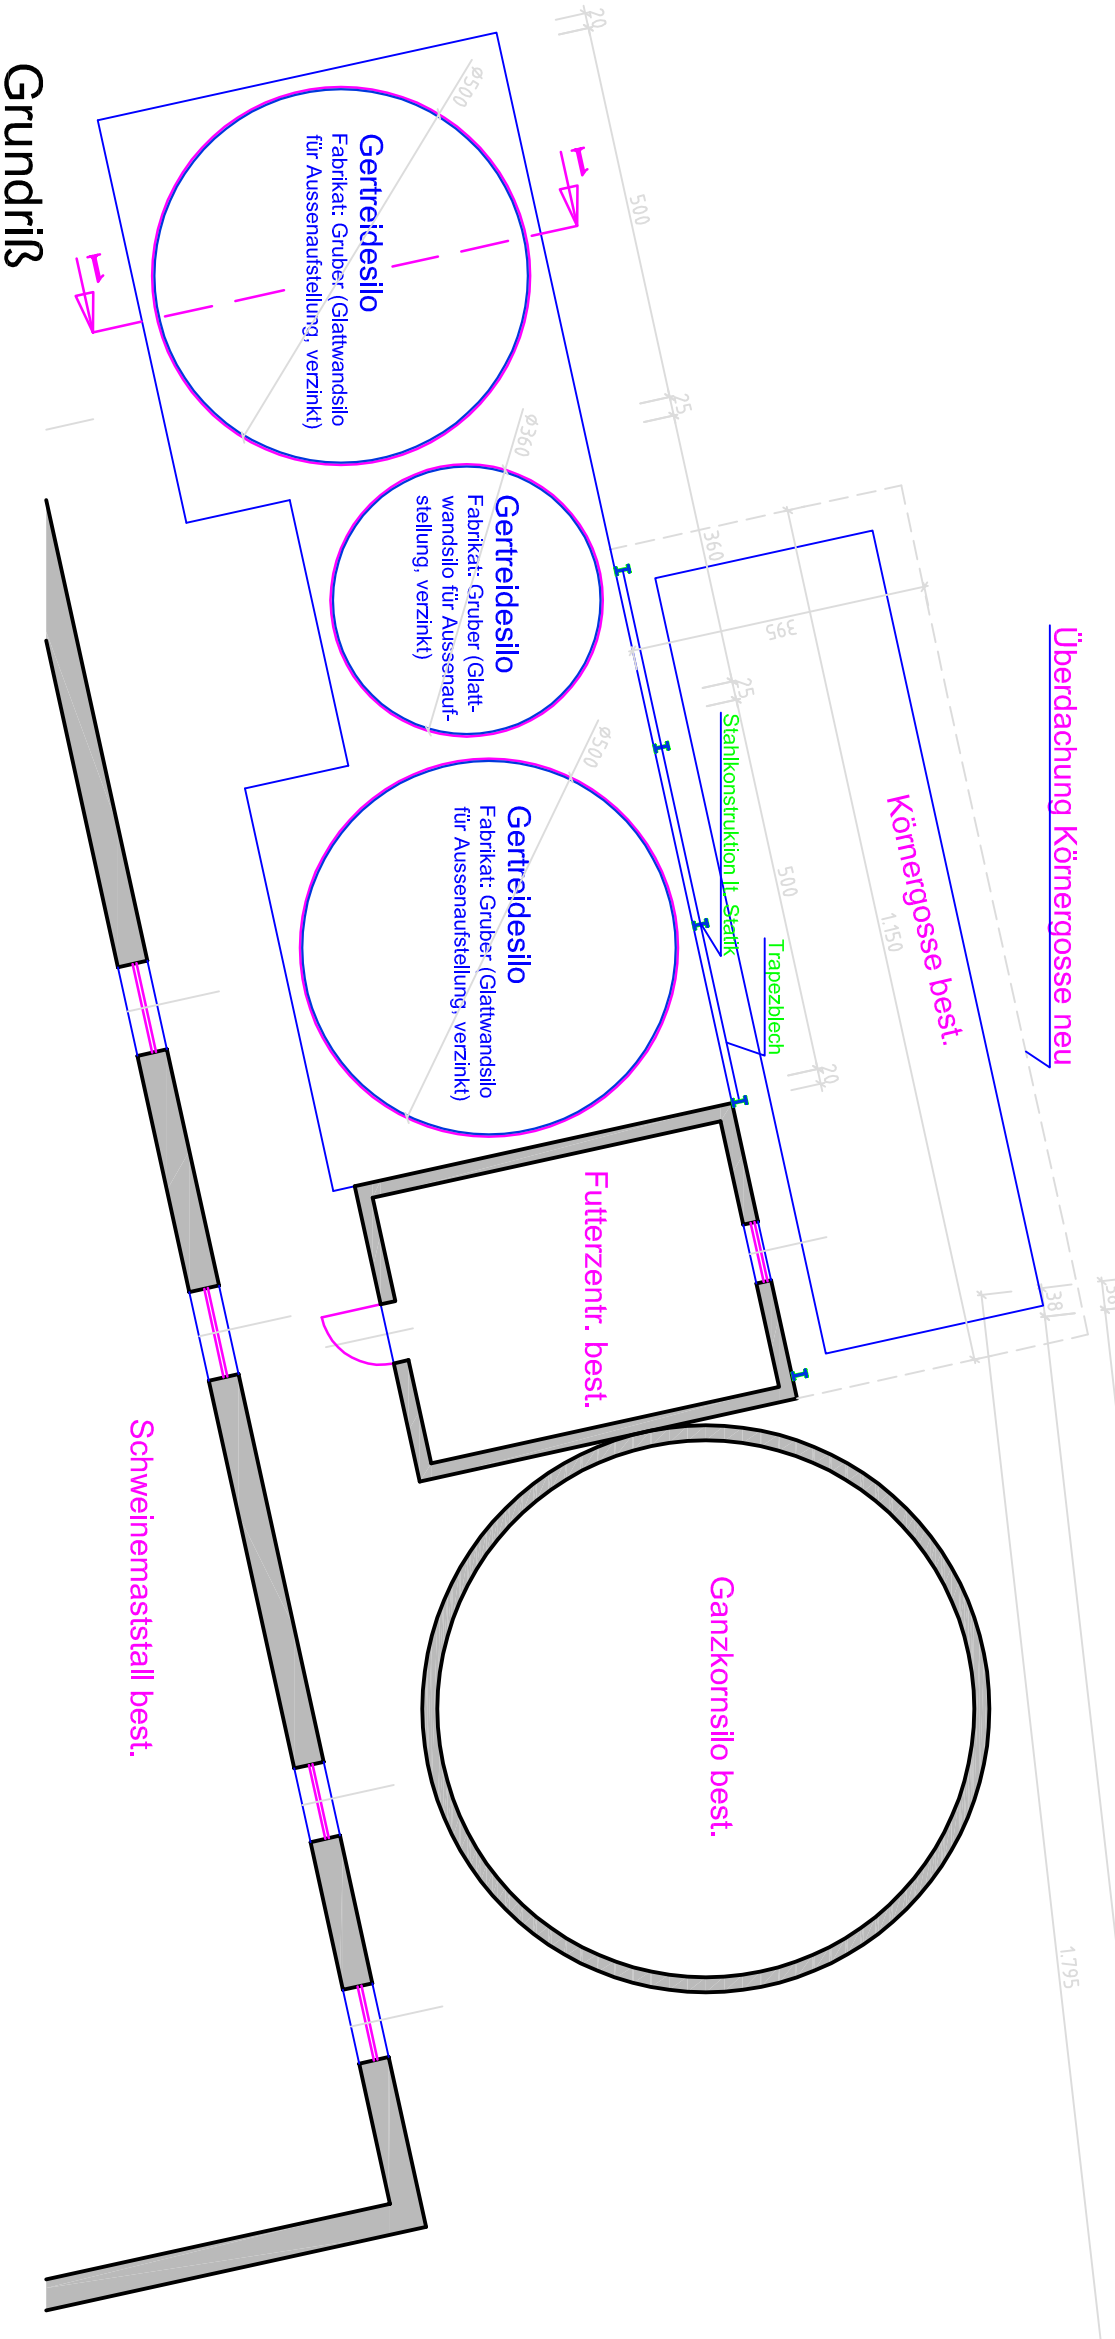

Ground plan

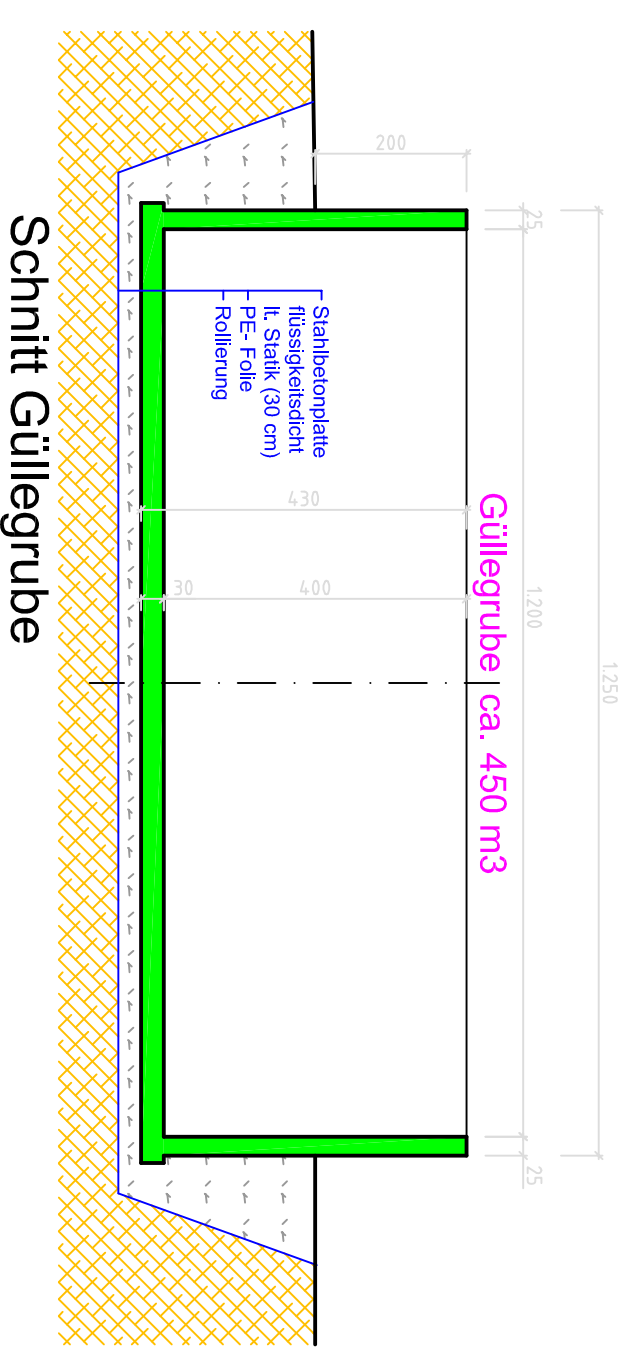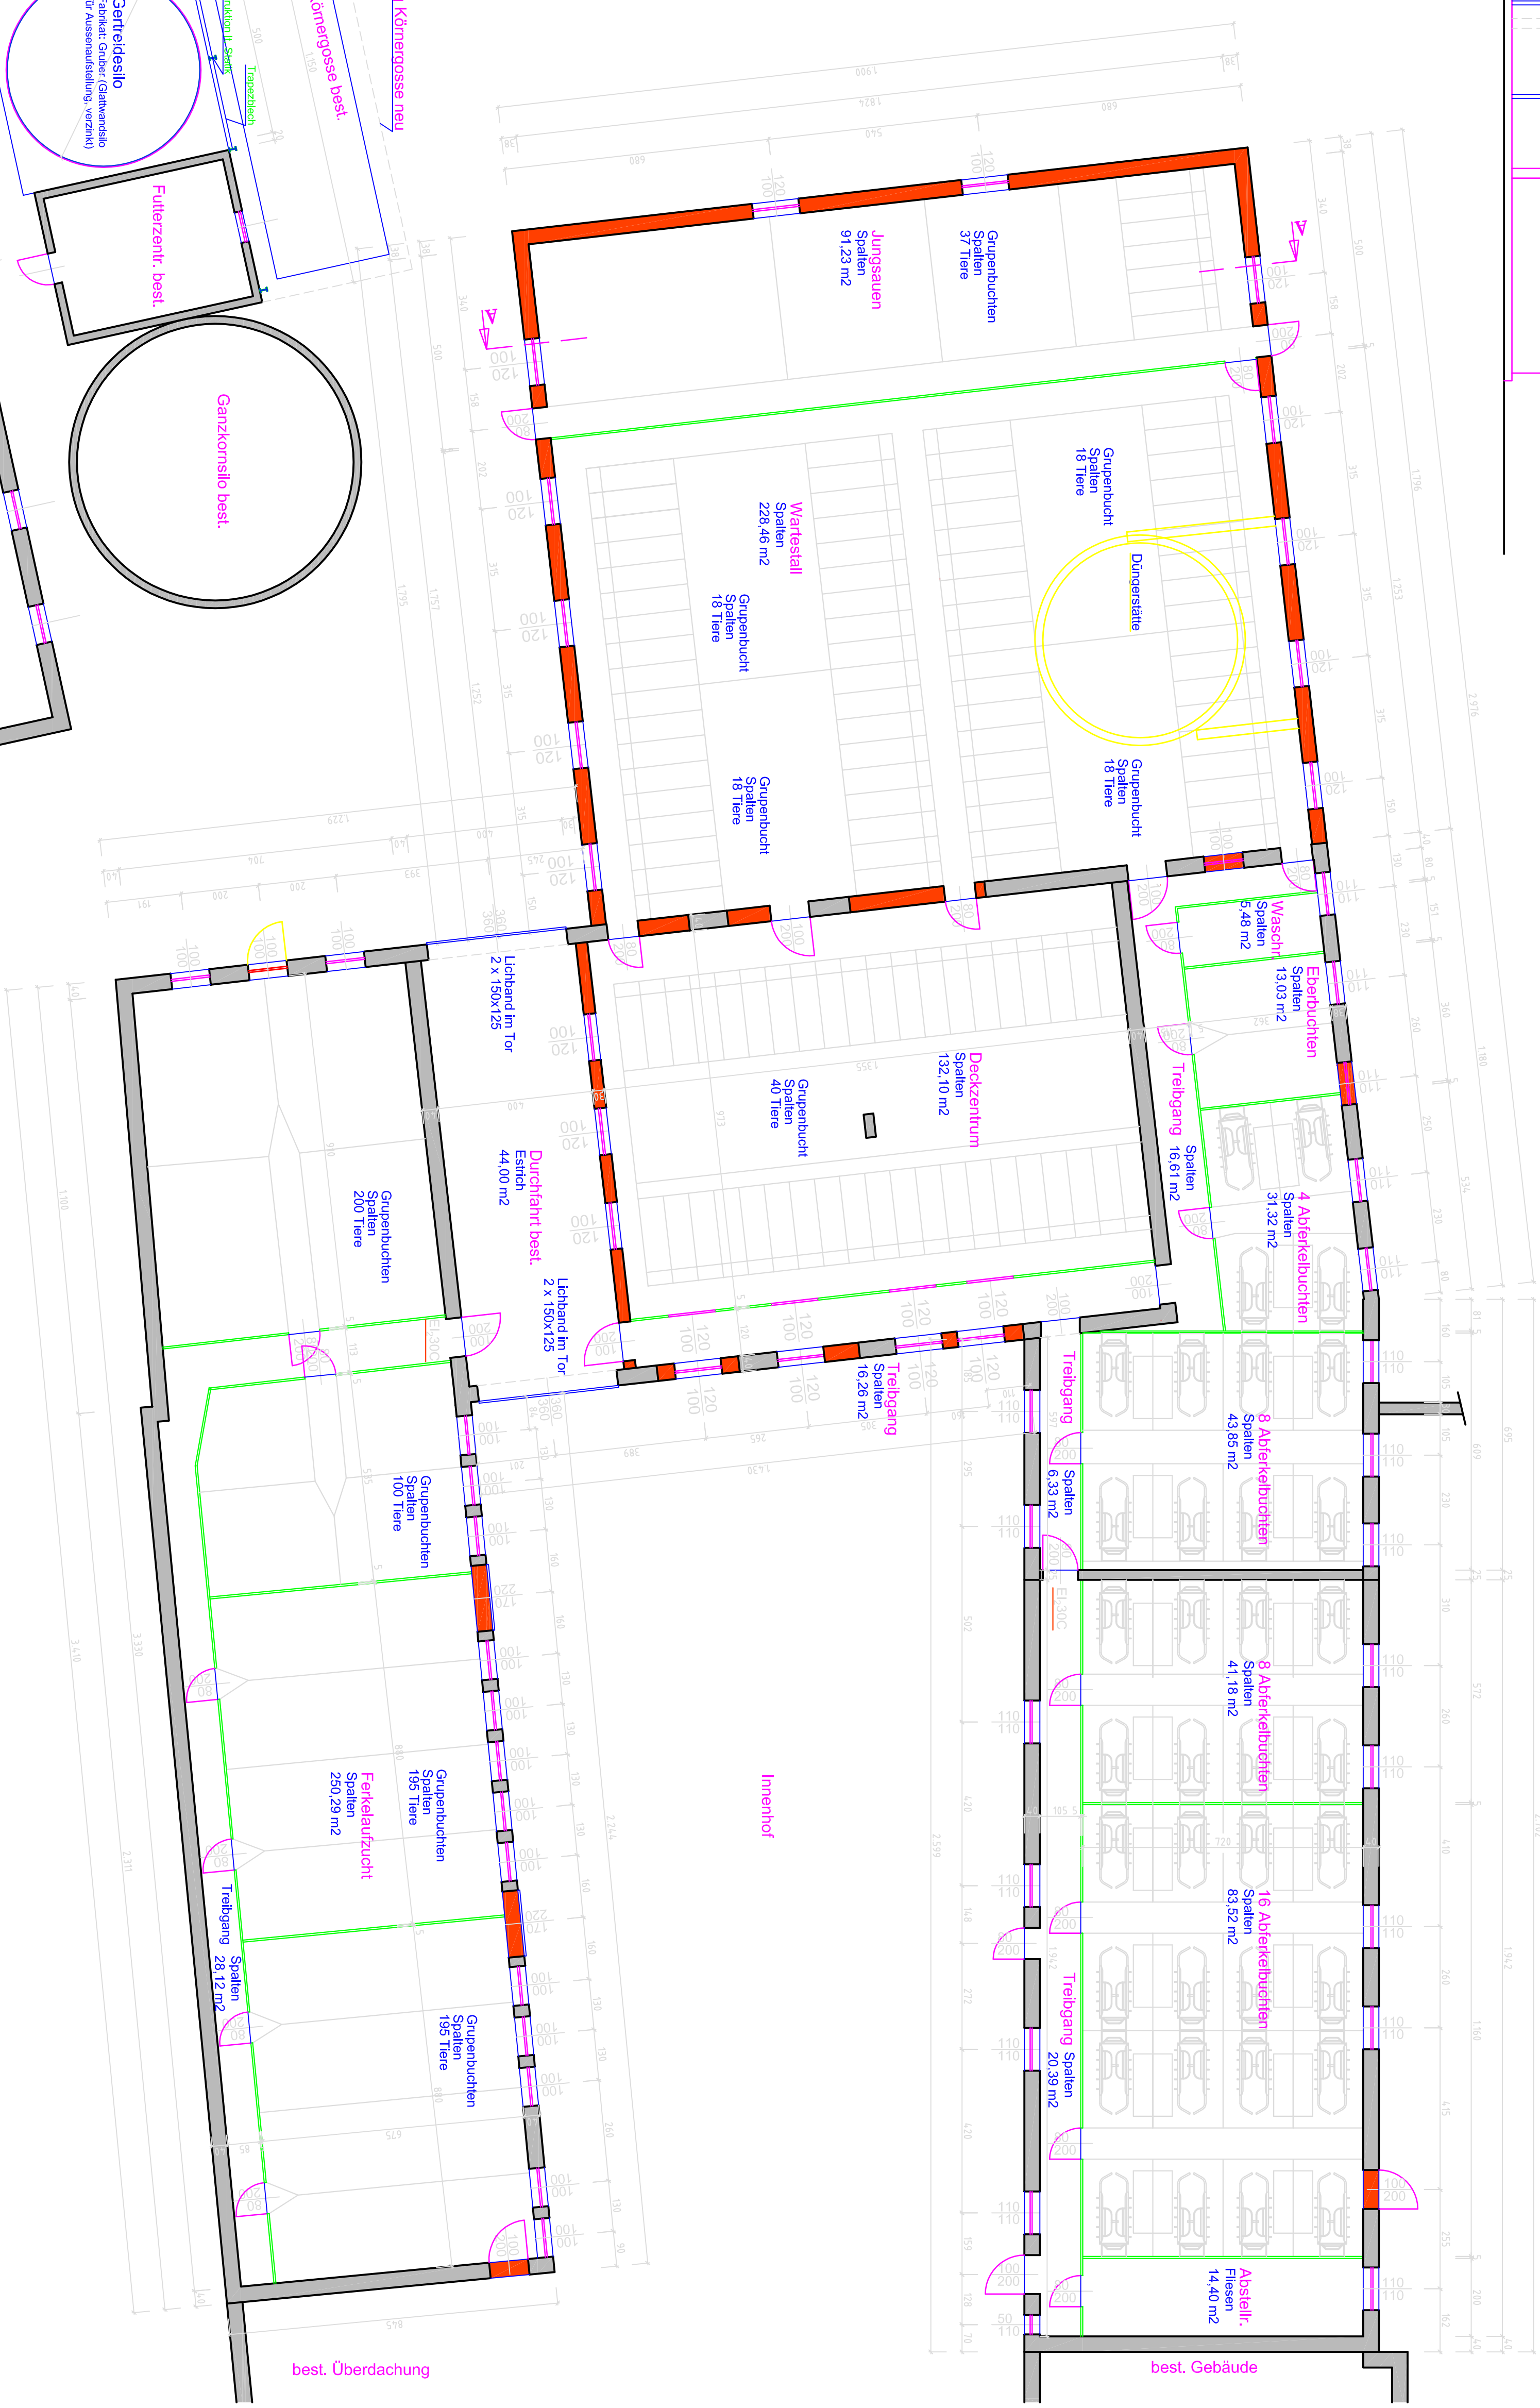

Section of grain silo

Natural dimensions and check